



IMPORTANT: ALL DIMENSIONS INDICATED ARE NOMINAL.

Diagram illustrating a circular structure divided into four quadrants, each labeled 45.00° . The quadrants are separated by red lines forming a cross. Each quadrant contains a red 'X' mark.

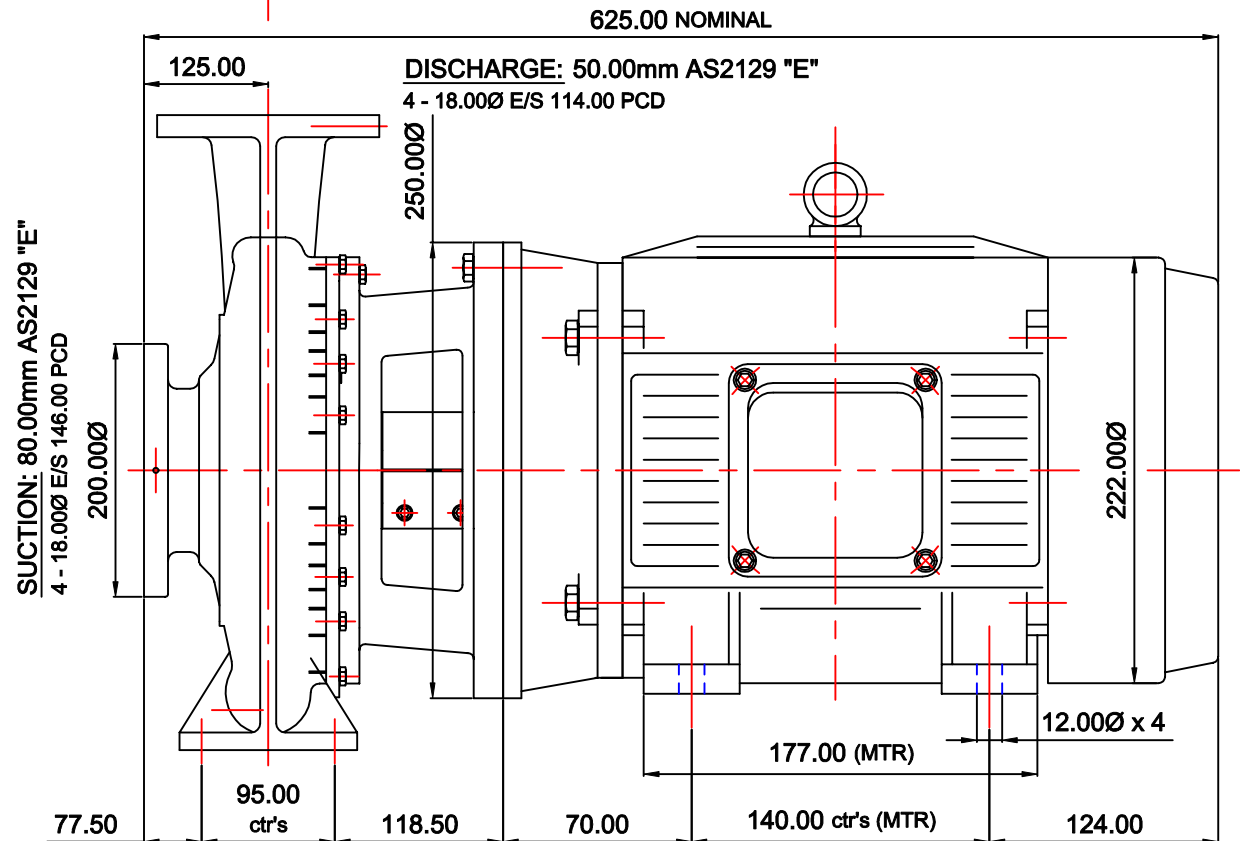

REVISION		THIS DATA REMAINS THE PROPERTY OF STALKER ENGINEERING. NO DATA MAY BE REPRODUCED WITHOUT PRIOR CONSENT OF COMPANY. DATA MAY BE ALTERED WITHOUT NOTIFICATION.	GENERAL TOLERANCES METRIC +/-0.400mm IMPERIAL +/-0.015"		DRWN: AR		 STALKER PUMPS www.stalkerpumps.com.au			
	DATE: 01/04/2003									
	AS1100 3rd ANGLE PROJECTION		REFERENCE:		SCALE: DIAGRAMMATIC			DIMENSION OUTLINE DIAGRAMMATIC ISO2858 80/50-315 CC SERIES 4kW 4P 112M (EM036 MODULE 2)		
	DO NOT SCALE		APPRVD:	CHECKED:	FILE REF: REFER DWG NUMBER			DRAWING No: 4100ISOCCEM036DIMA3		A3